


SECTION A-A

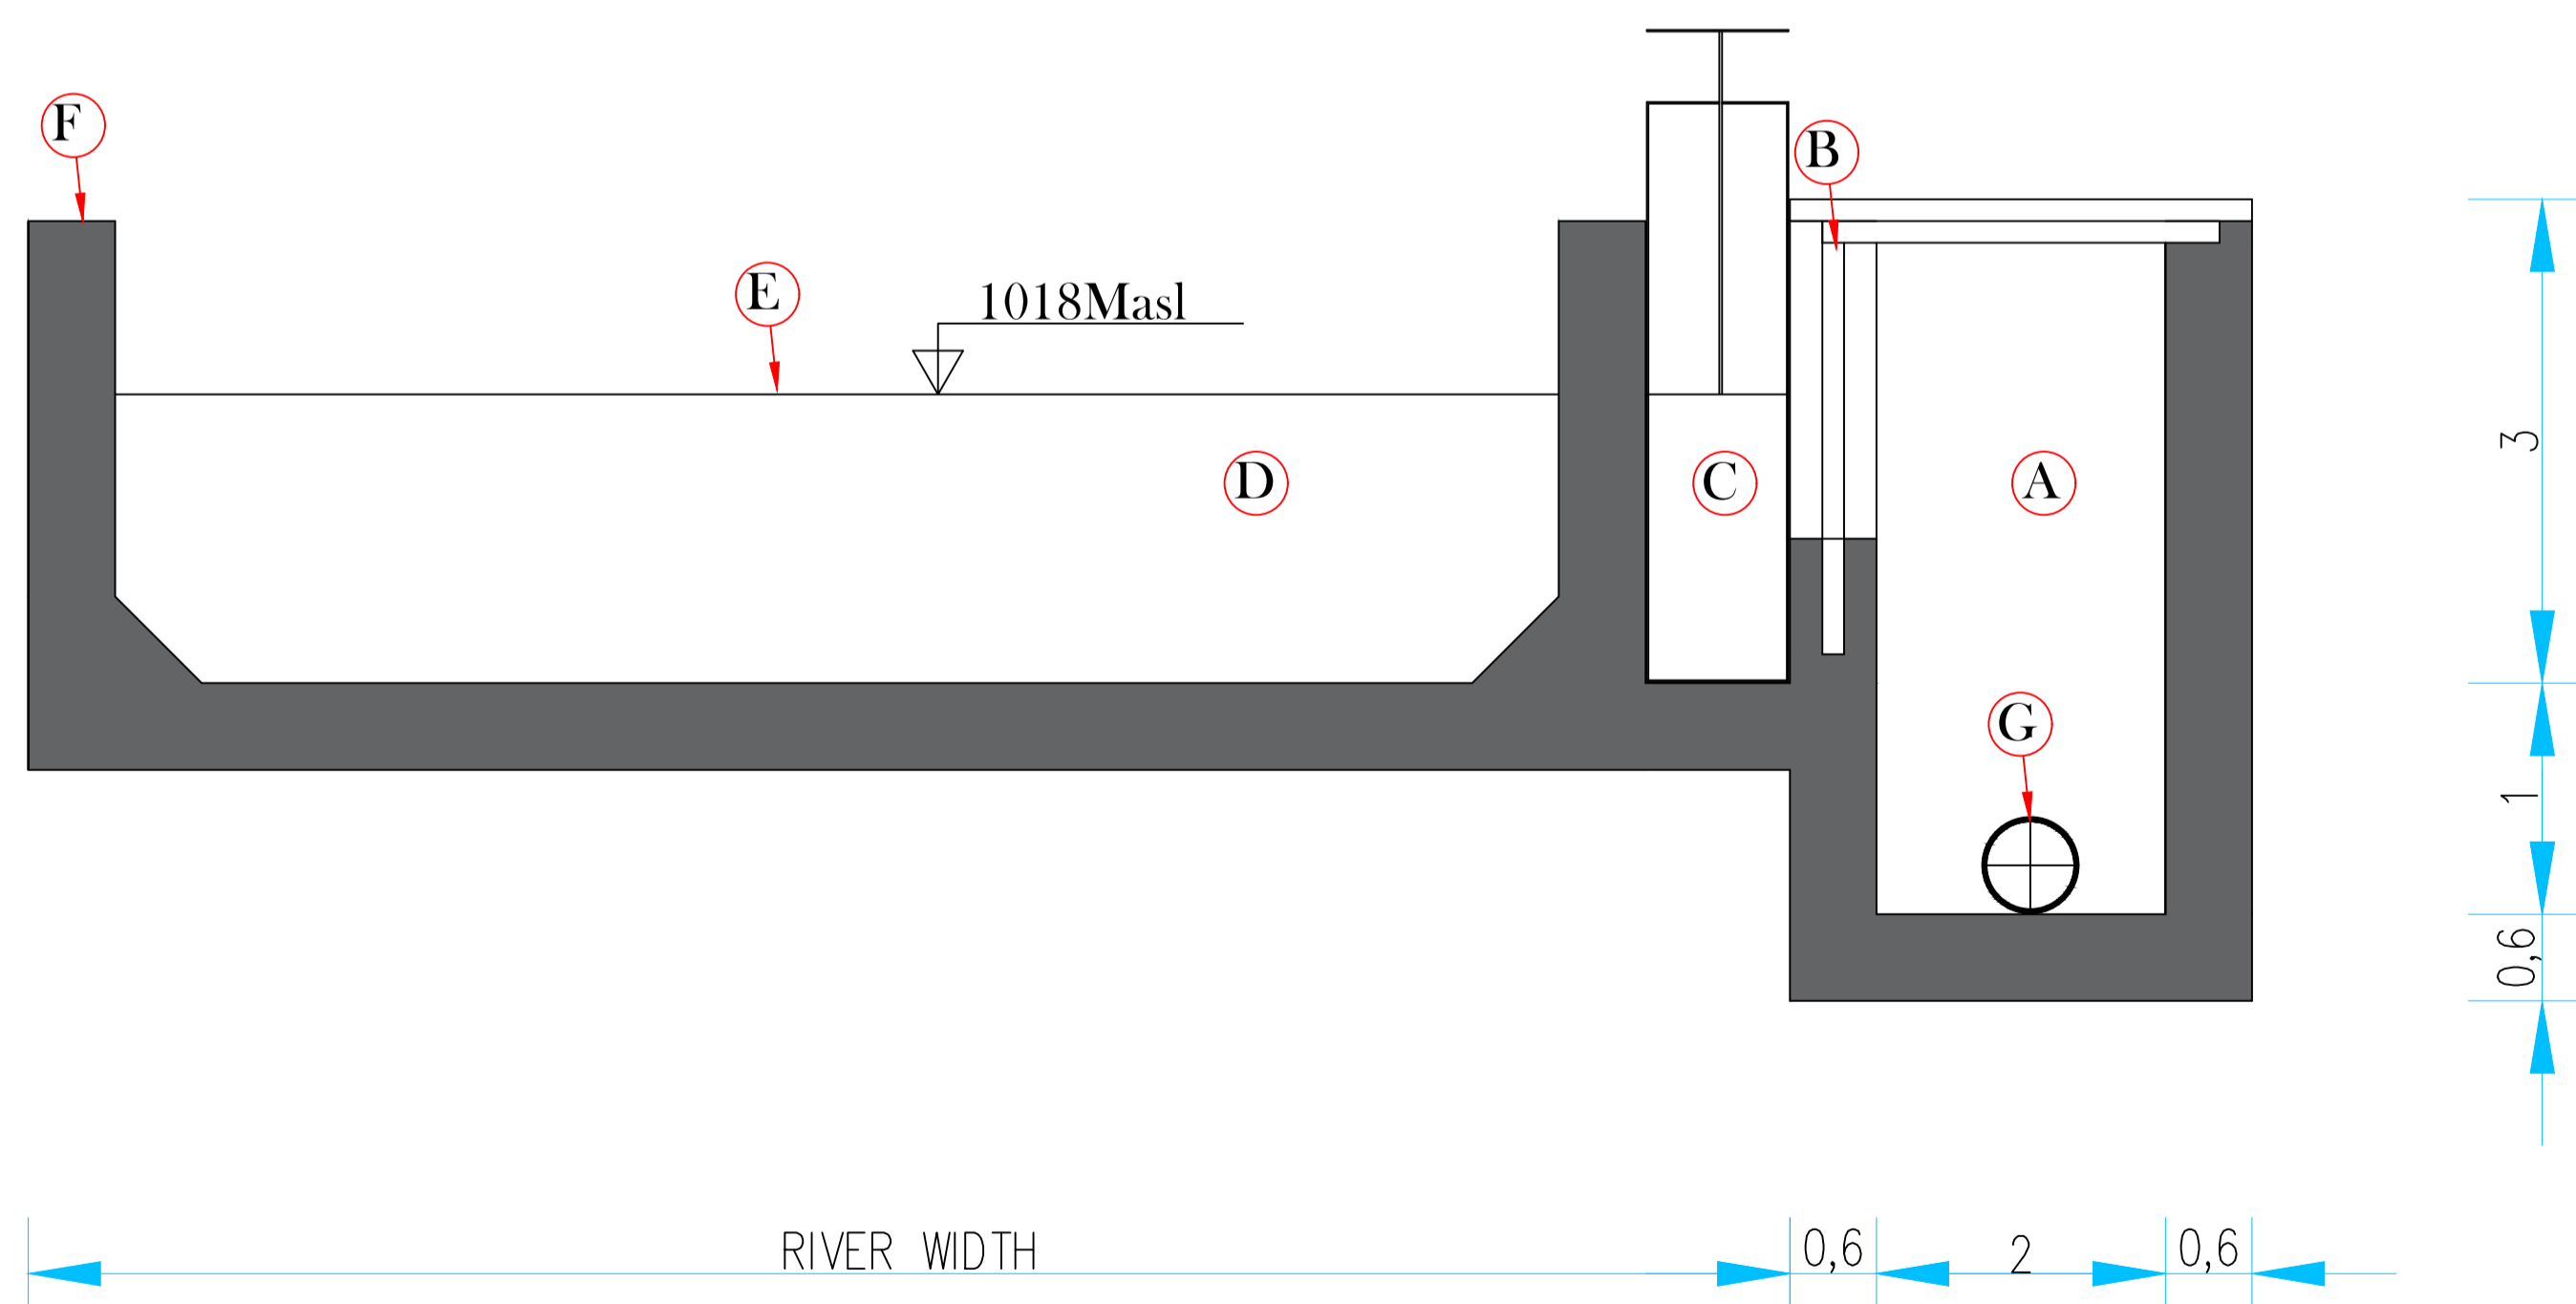


SECTION B-B

Key

ZONE	DESCRIPTION
A	Intake Chamber
B	Screens
C	Penstock
D	Weir Wall
E	Crest
F	Wing Wall
G	Intake Pipe to Mains

NOTES

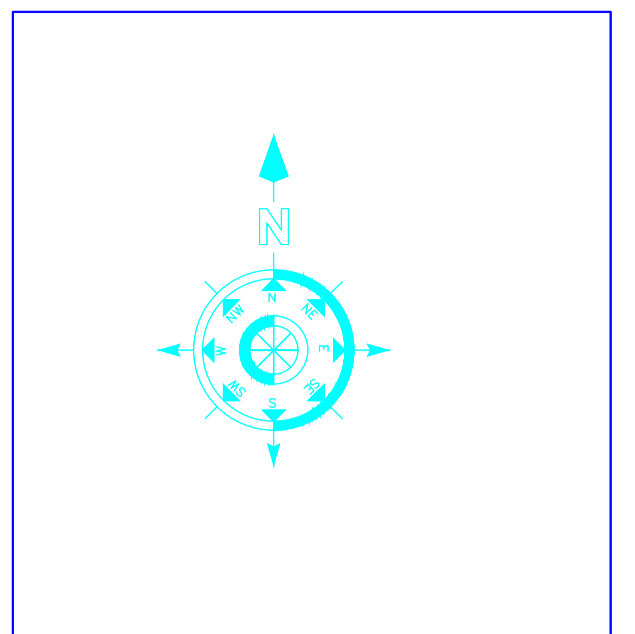

Notes

All Dimensions are in Meters

Legend

- Contours
- River Course
- Fence
- Benchmark

Project Title

Proposed Adich Gorge dam in Tiaty

Drawing Title

Project Layout

Drawings Comments/Revision

No.	Revision	Date

Client



State Department for Irrigation
P.O Box 49720-00100
NAIROBI

Engineer

Director Irrigation and Drainage
P.O Box 49720-00100
NAIROBI

Drawing Scale

1:50 & 1:200

Surveyed By:	J. Wekesa
Designed By:	Brian Kandie
Drawn By:	Brian Kandie
Checked By:	Eng. B.K Kipchumba

Approved By:

Director Irrigation and Drainage
P.O Box 49720-00100
NAIROBI

Drawing No.
SHEET