



Bunyala Irrigation Scheme

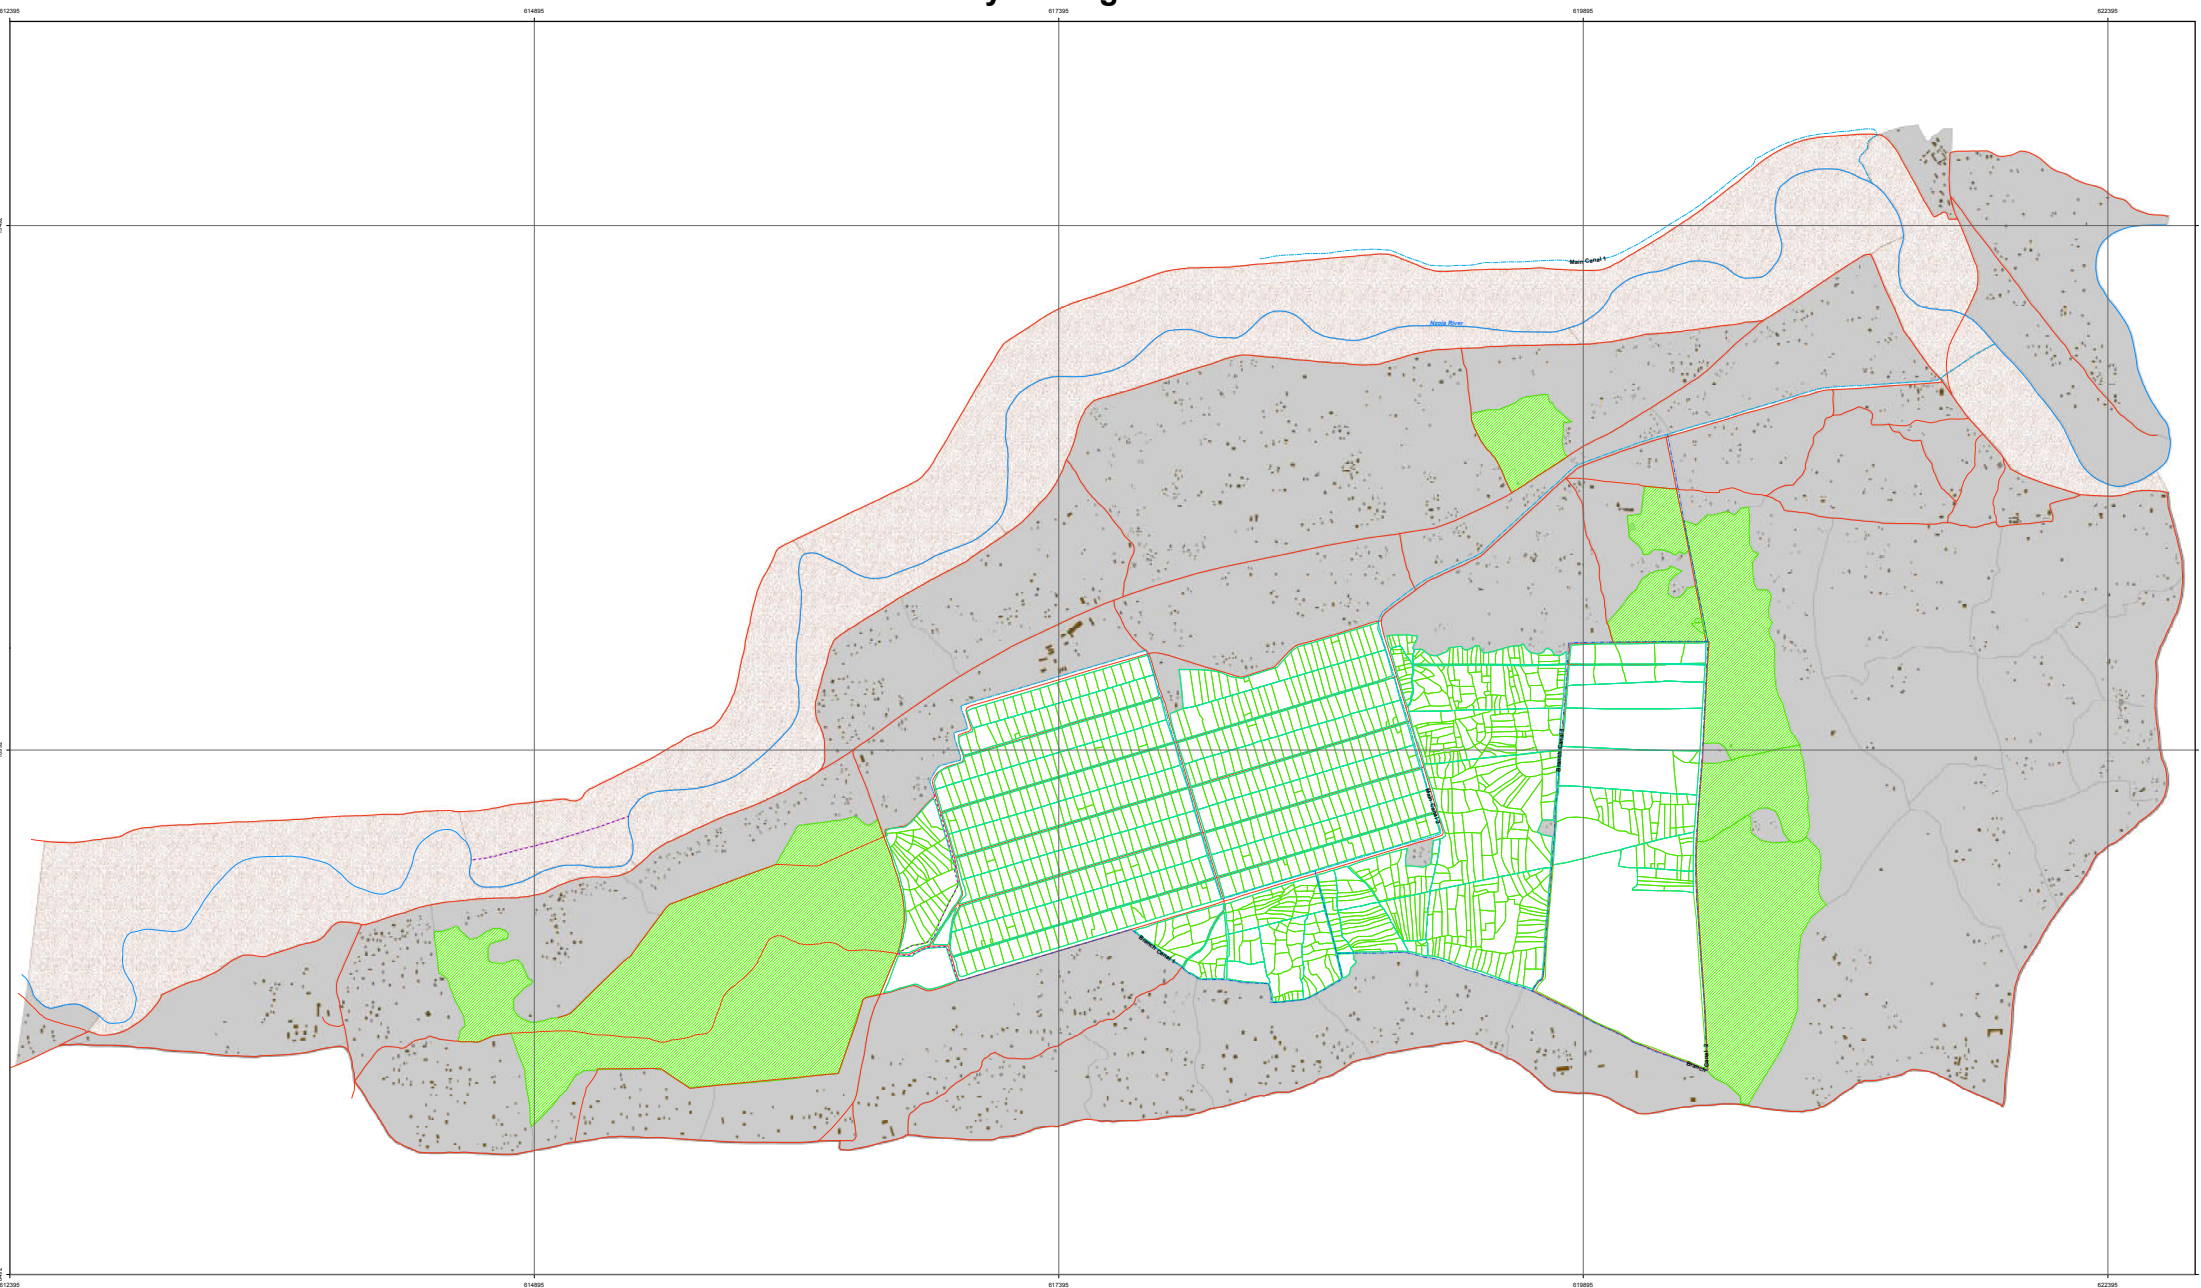

- | | | | |
|--|-----------------|--|------------------|
| | Structure | | Parcel |
| | Feeder canal | | Empty Parcel |
| | Main canal | | Irrigation Block |
| | Block drain | | Outgrower |
| | Collector drain | | Building |
| | River | | Settlement |
| | Road | | Dam |

Scale 1:9,000

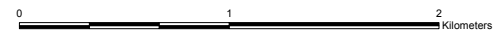

MAP PROJECTION INFORMATION

Projection:	U.T.M Zone 36N
Spheroid:	Transverse Mercator
Unit of Measurement:	WGS 84
Meridian of Origin:	Meters
Latitude of Origin:	33
Scale Factor at Origin:	Equator
False Coordinates of Origin:	0 9996
	500,000 Easting
	0 Northing
Datum:	WGS 84

Map Production: Oaklar Services Ltd.
P.O. Box 28844 - 00100 Nairobi
www.oak.co.ke



National Irrigation Authority
Unyonyi House Lenana Road
P.O. Box 30372 - 00100 Nairobi,
Kenya.
Tel. No.: +254 0202711380, 2711468
Fax: +254 020 2722621, 2711347
Website: www.irrigation.go.ke